

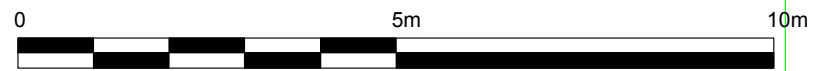





# 1er ETAGE

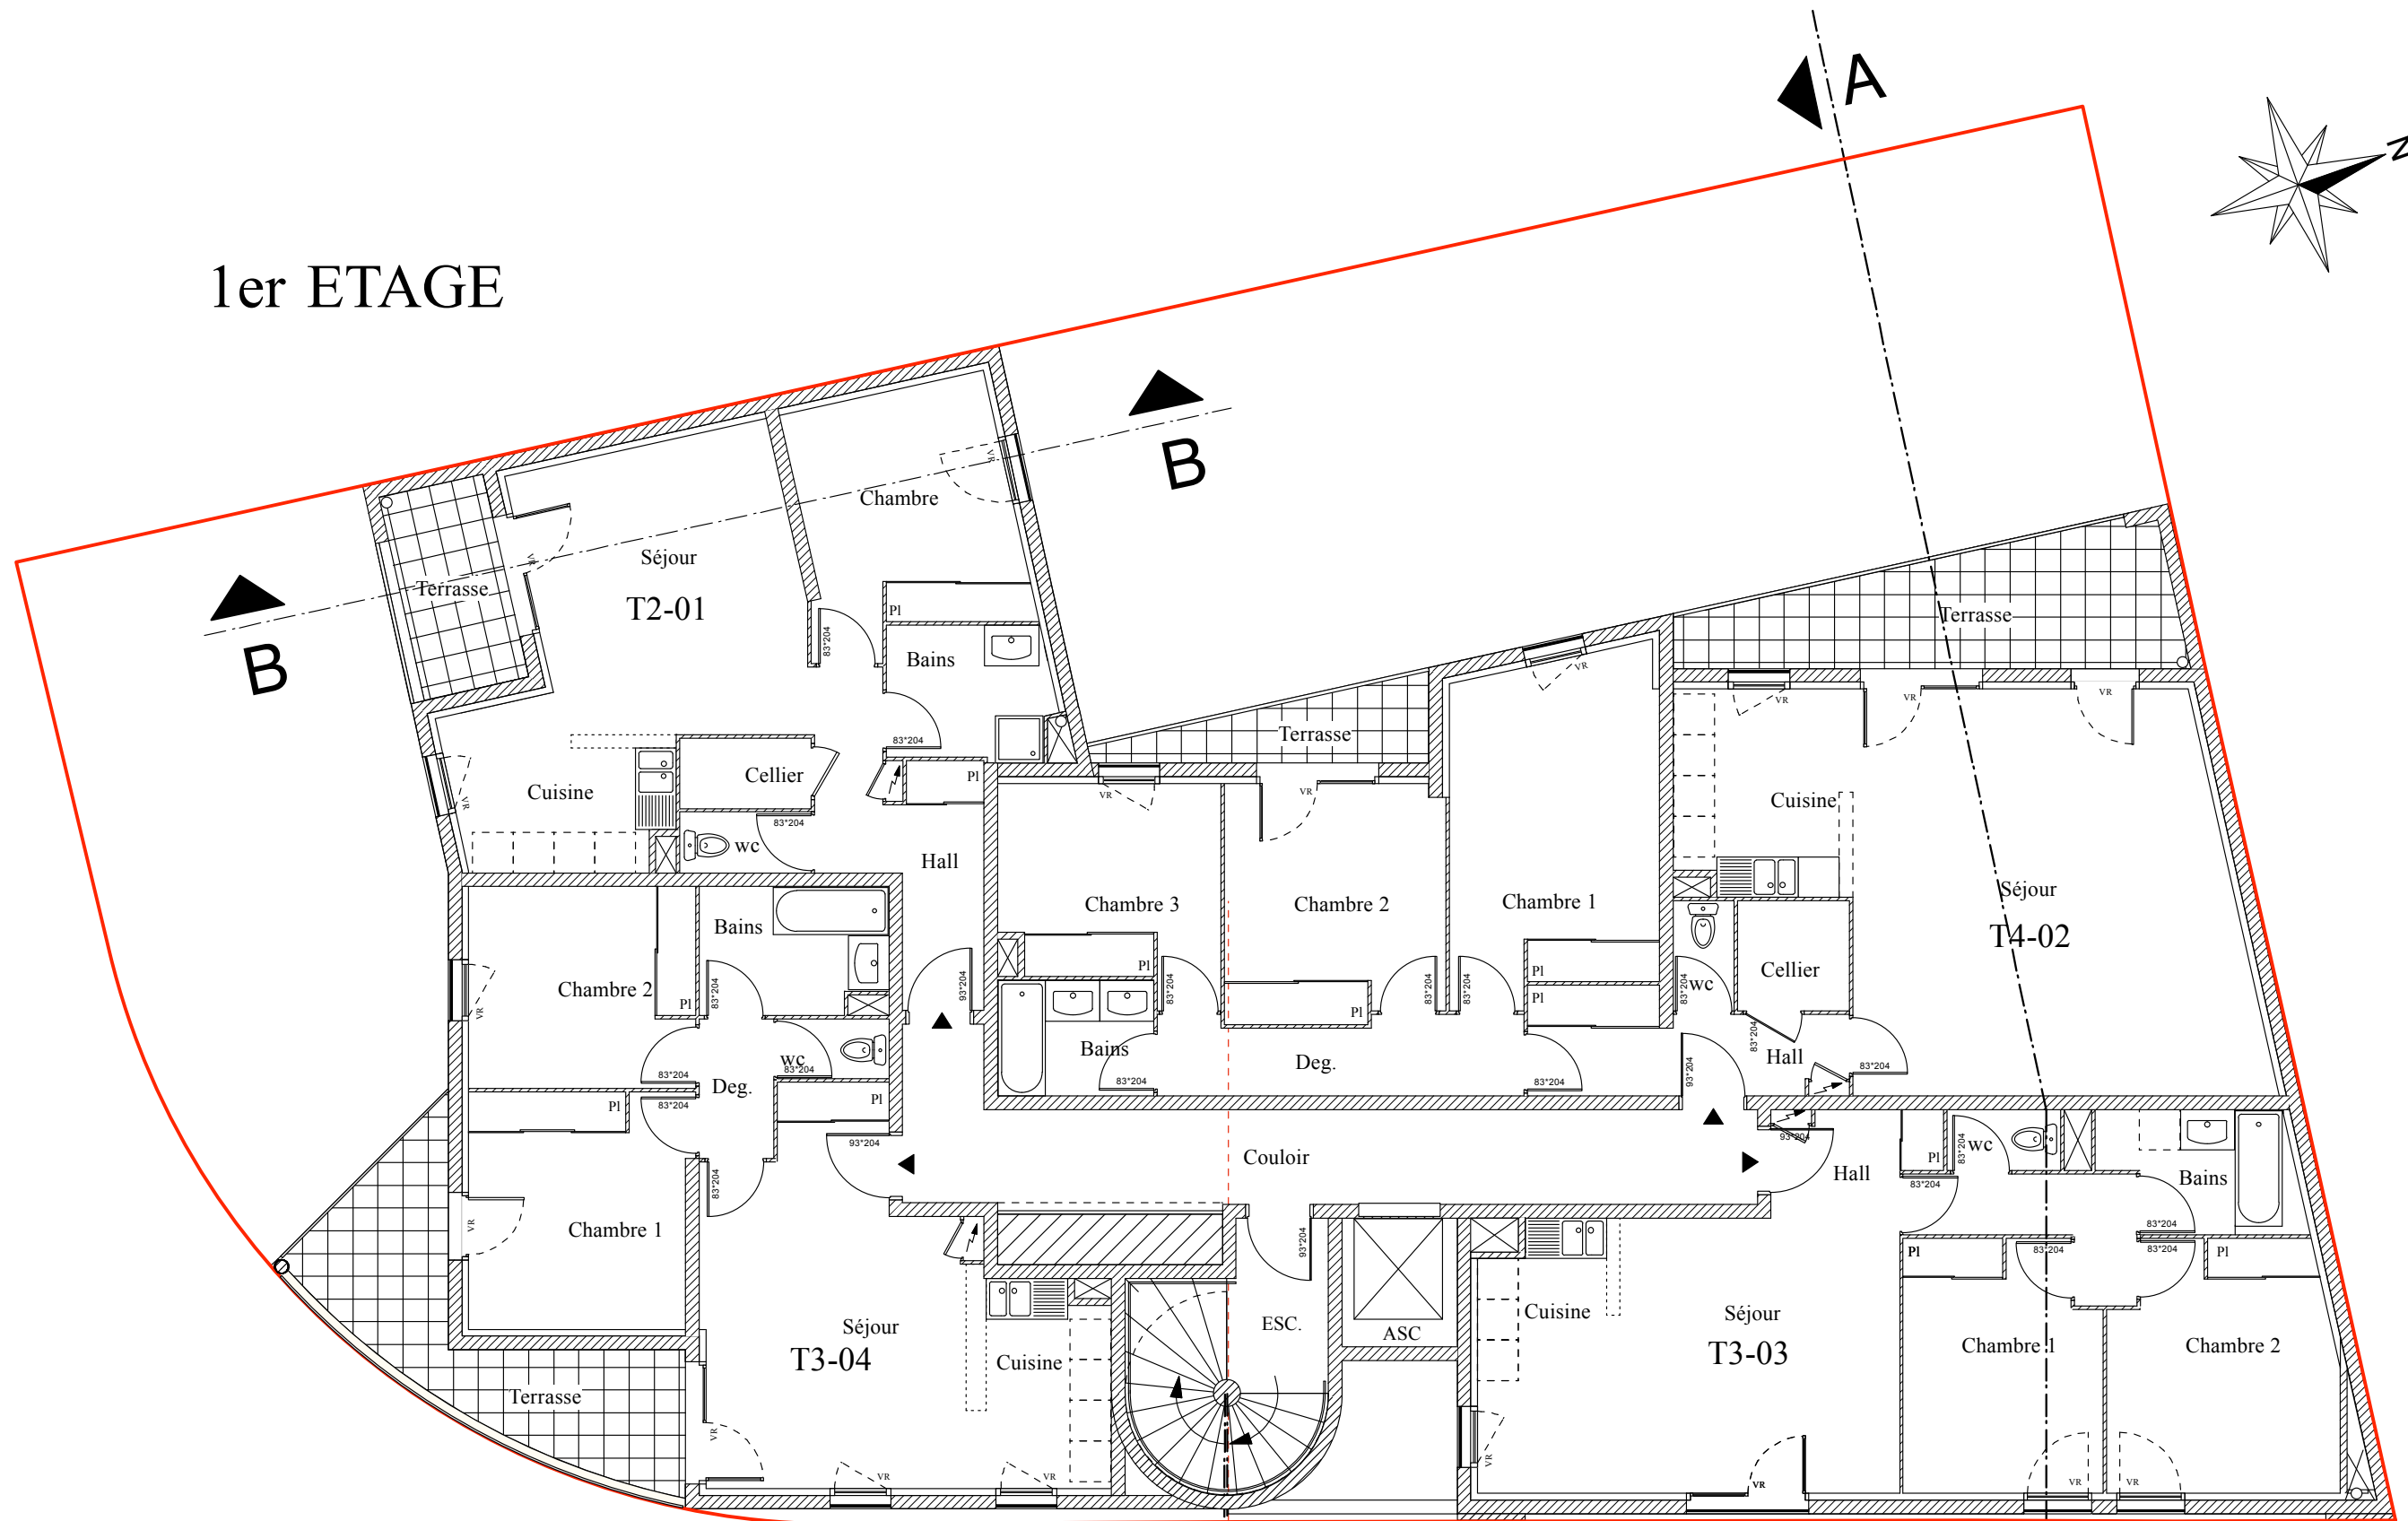

Ech : 1/100

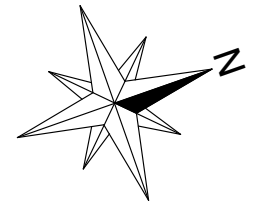




# 2ème ETAGE

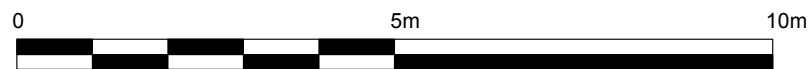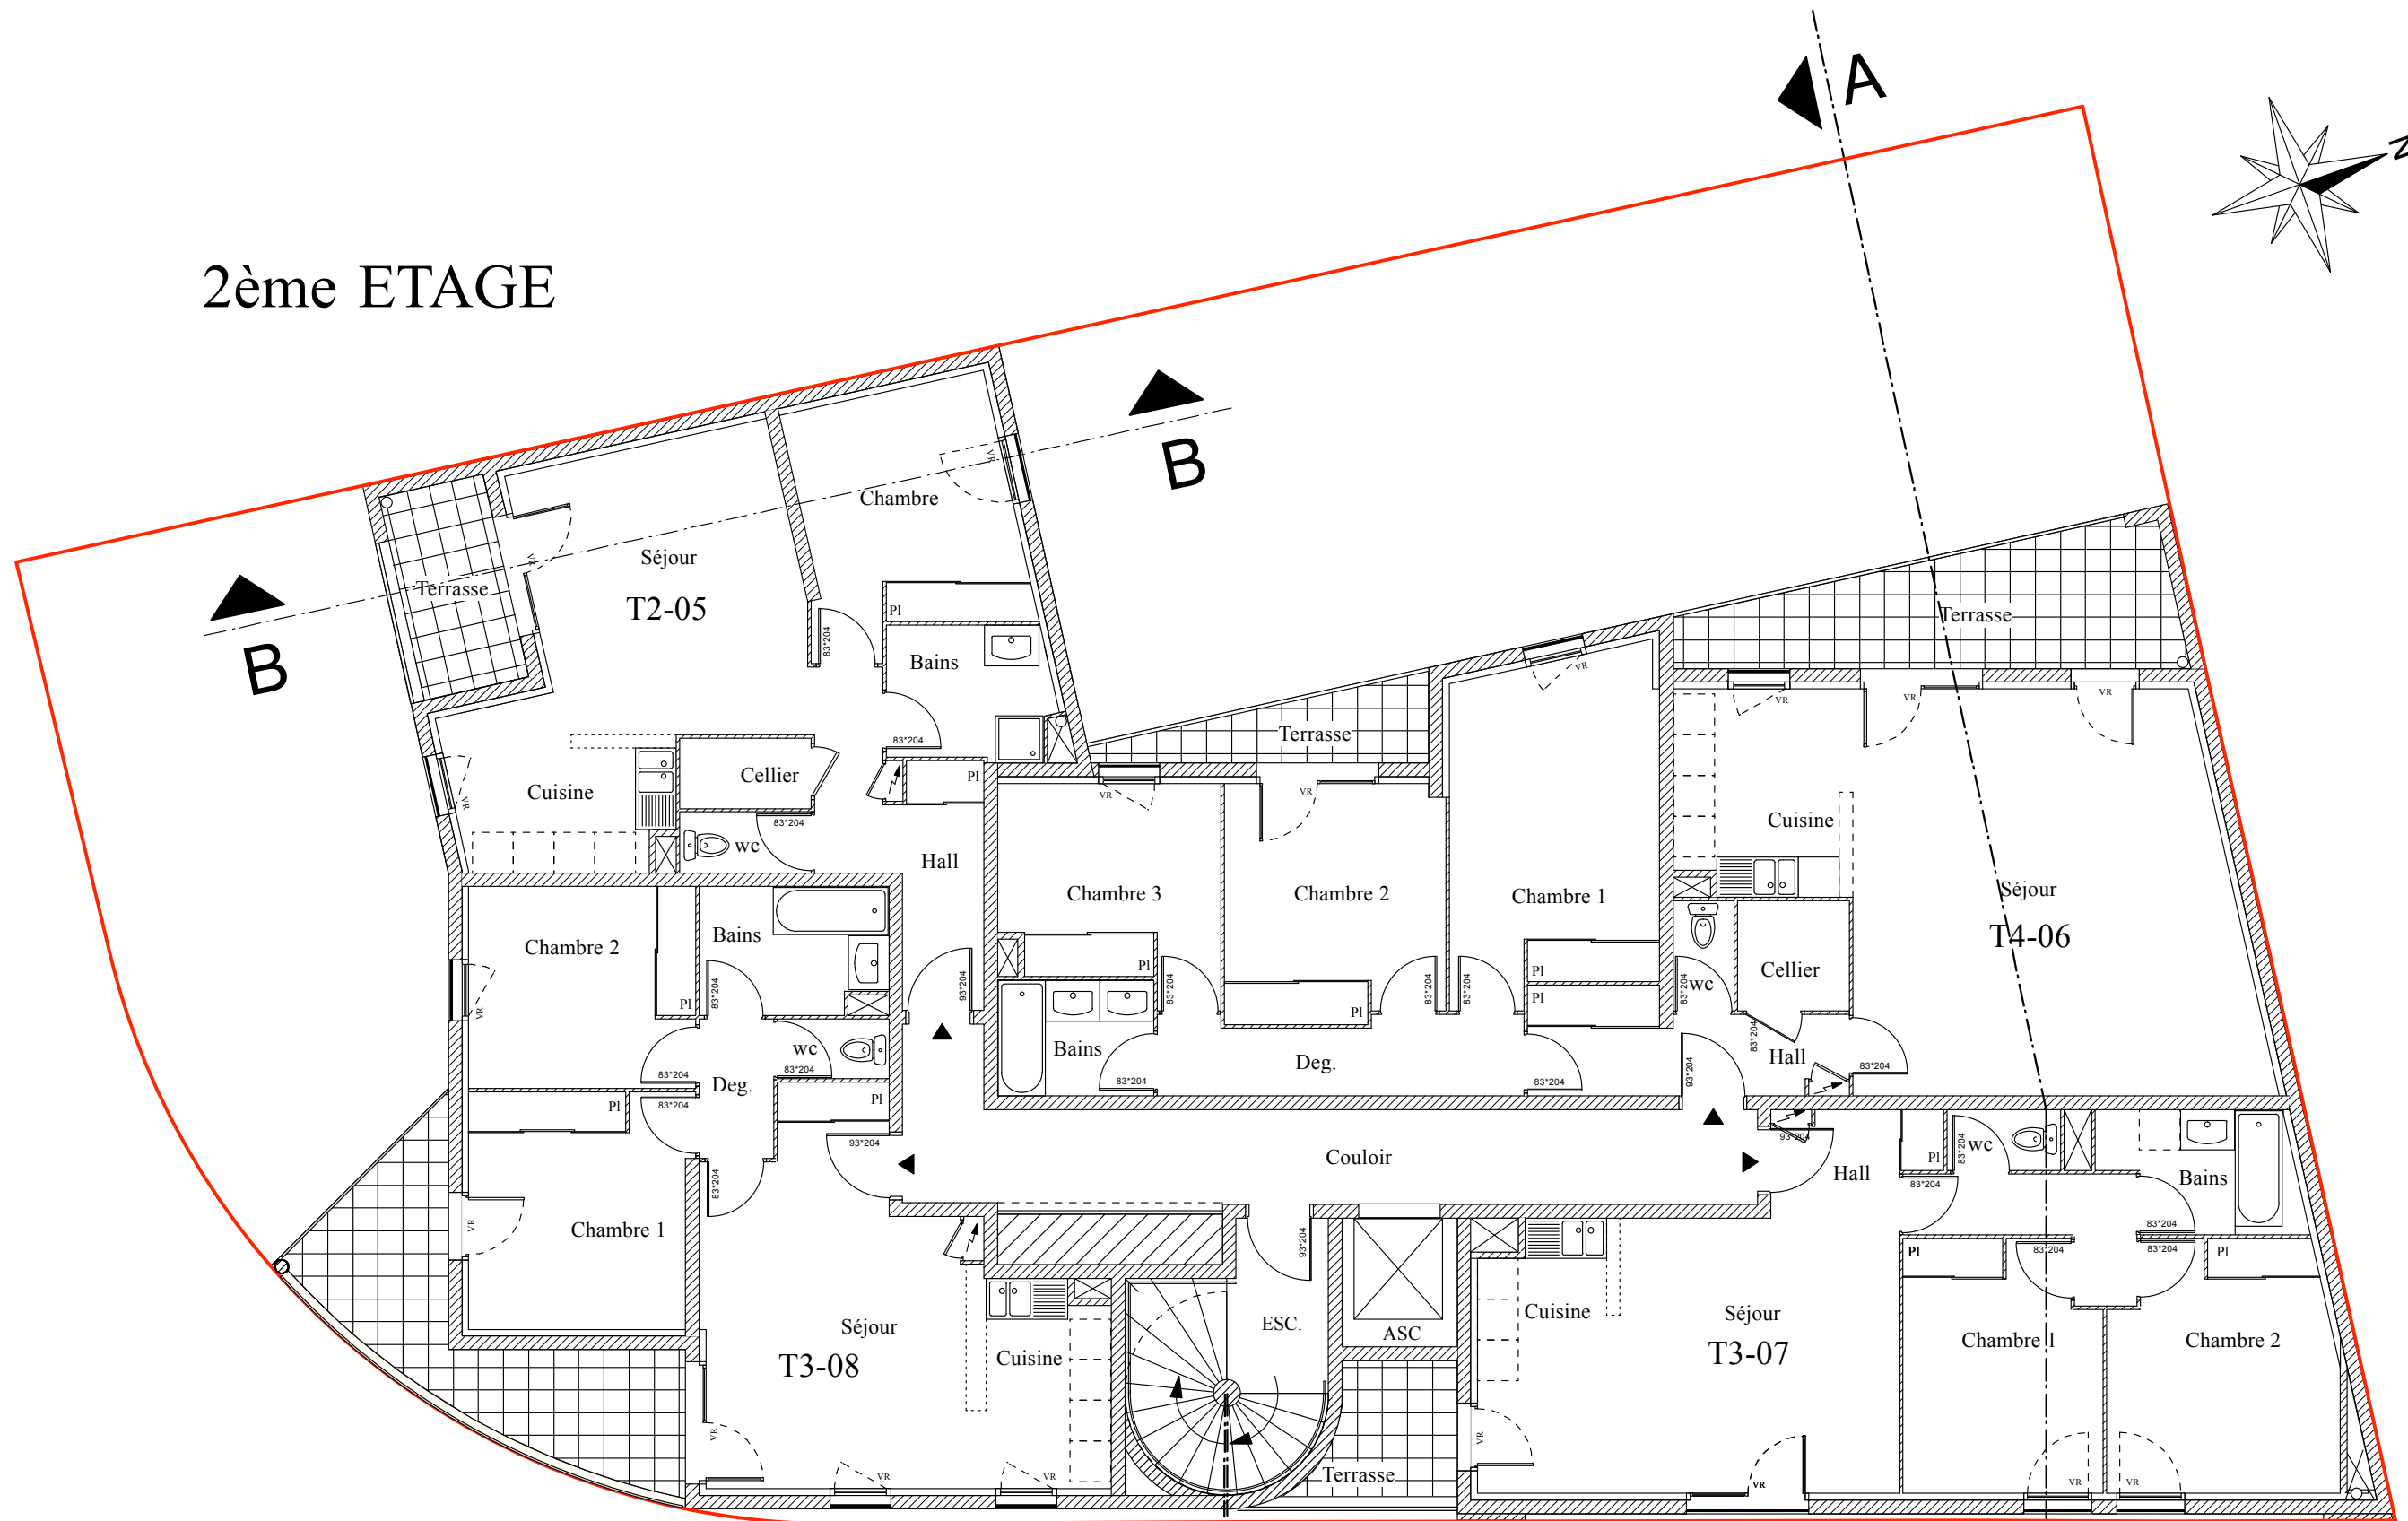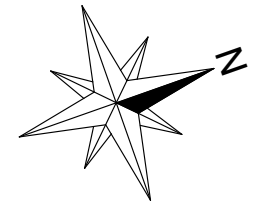

Ech : 1/100






# 3ème ETAGE

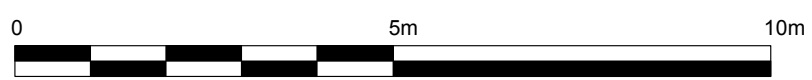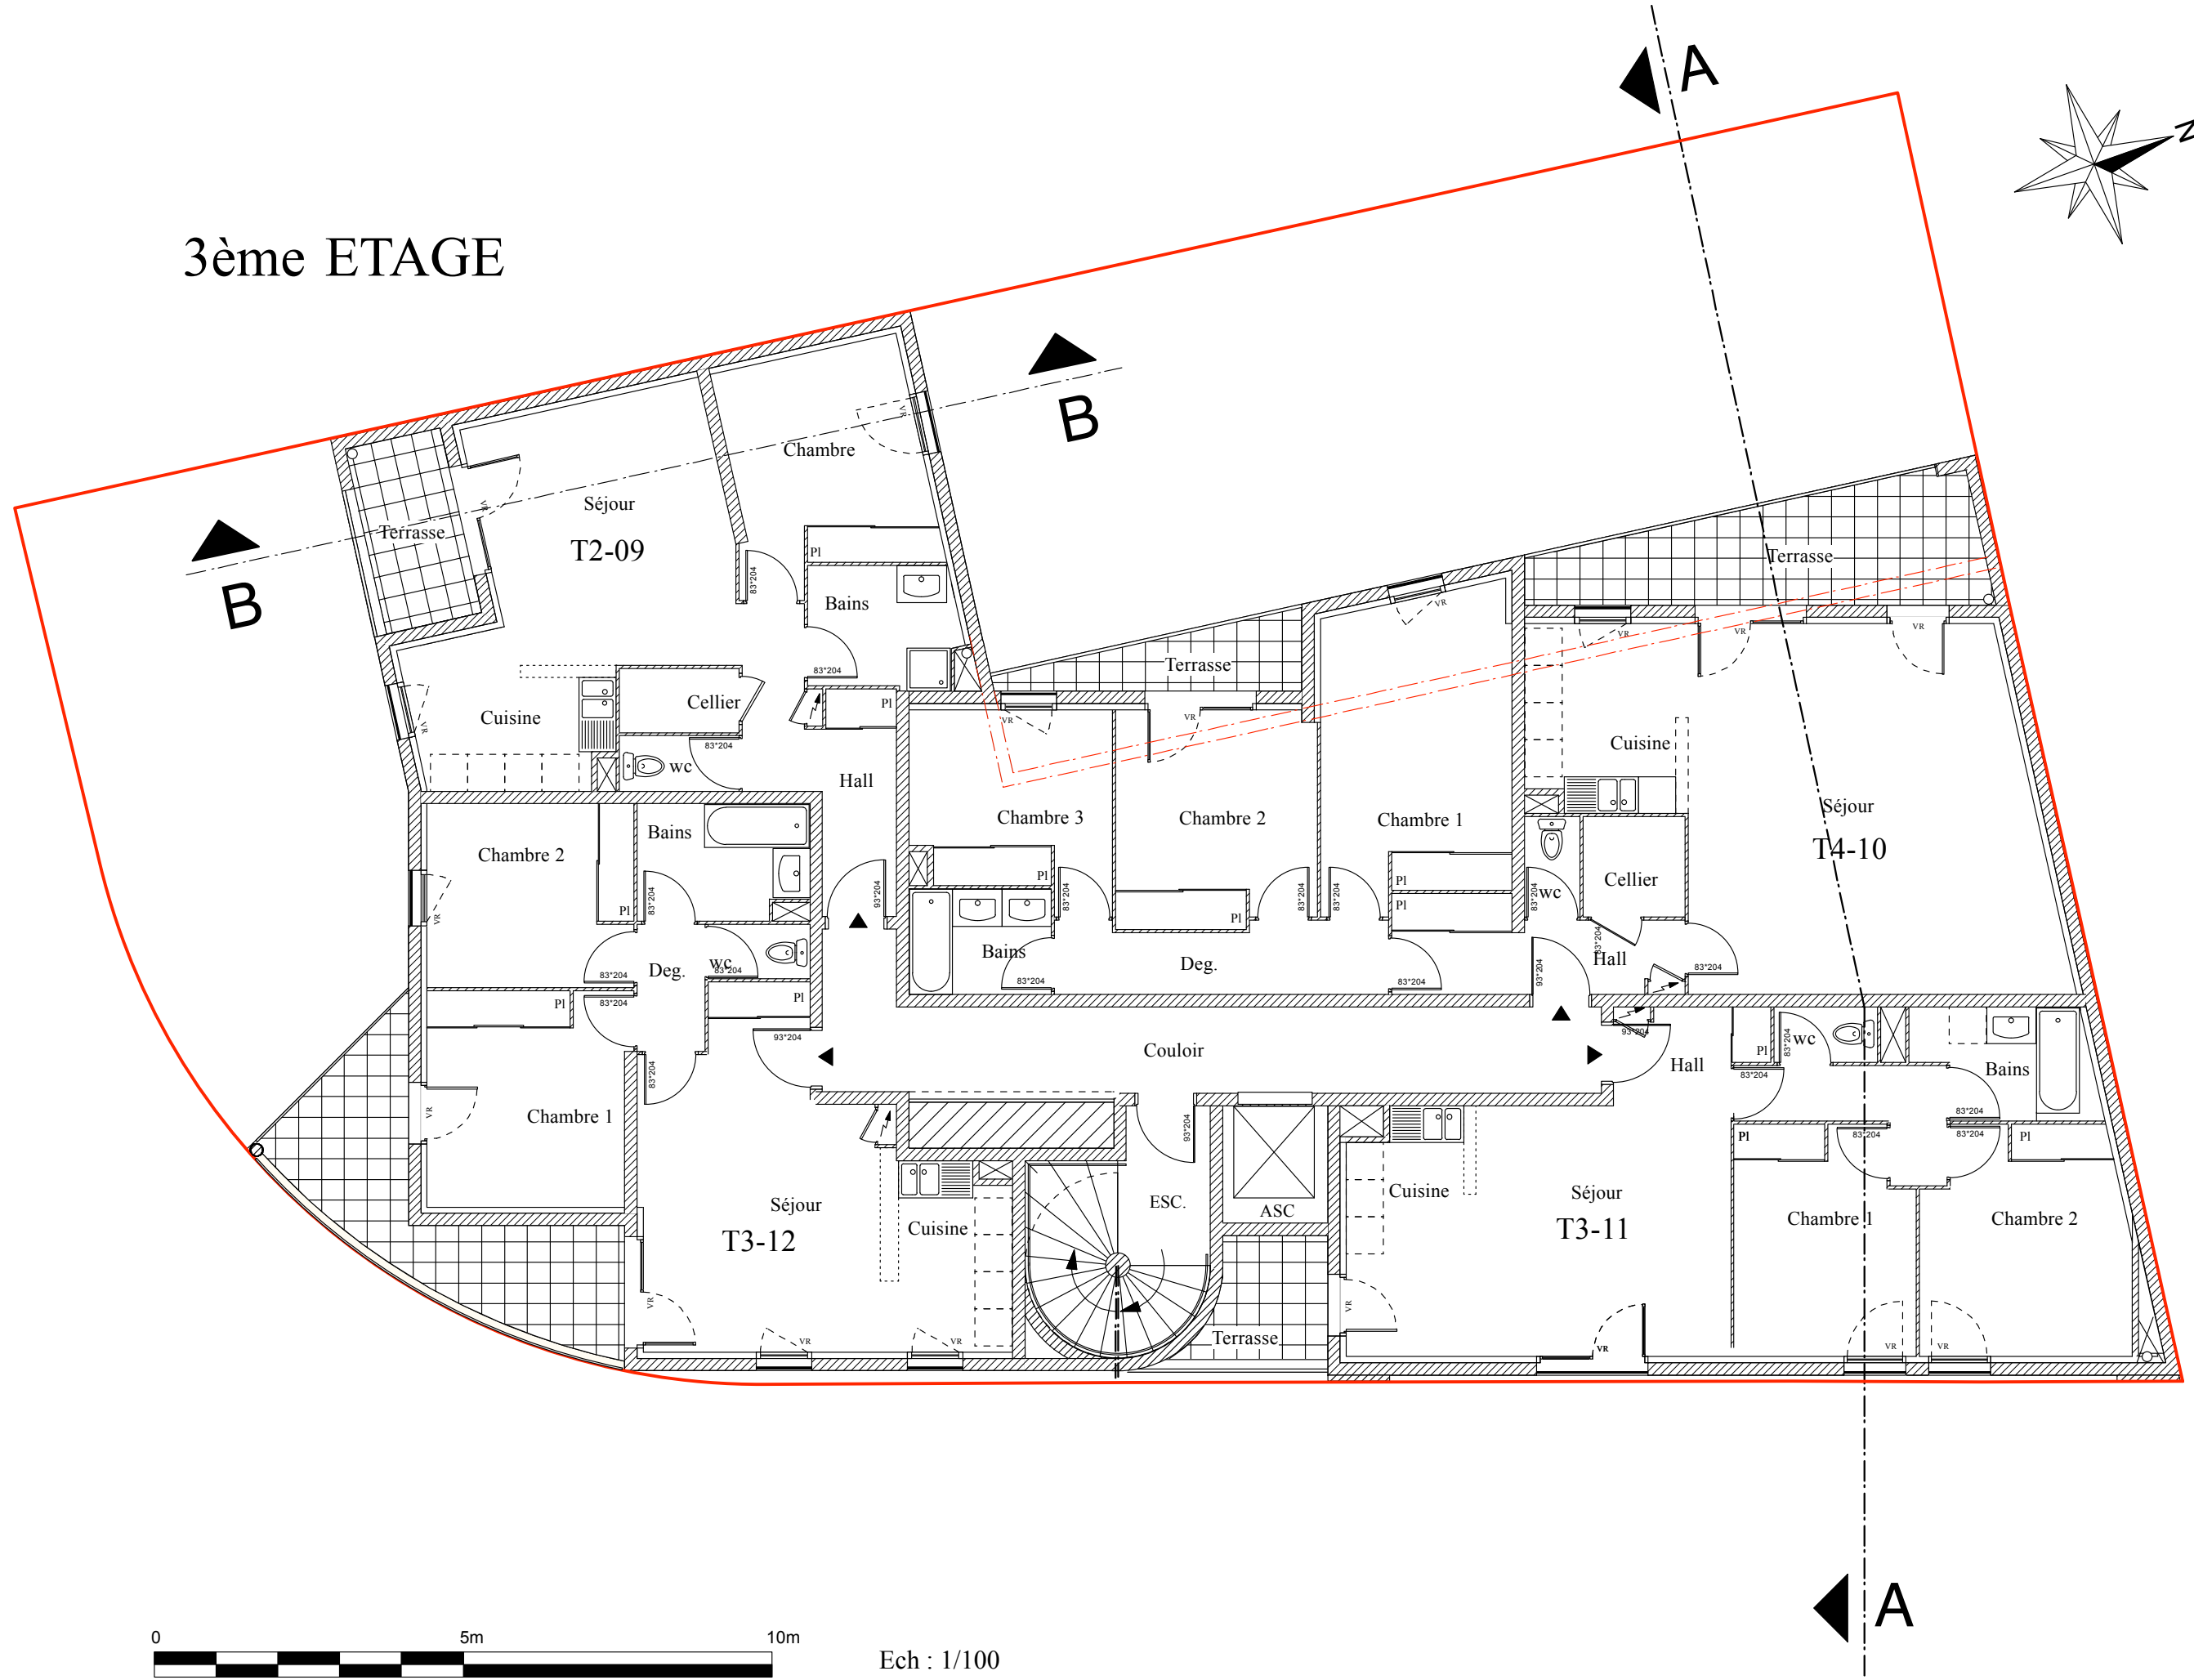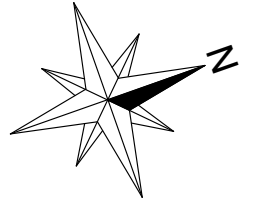

Ech : 1/100


# 4ème ETAGE

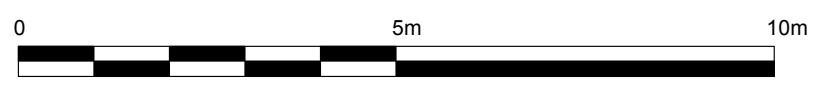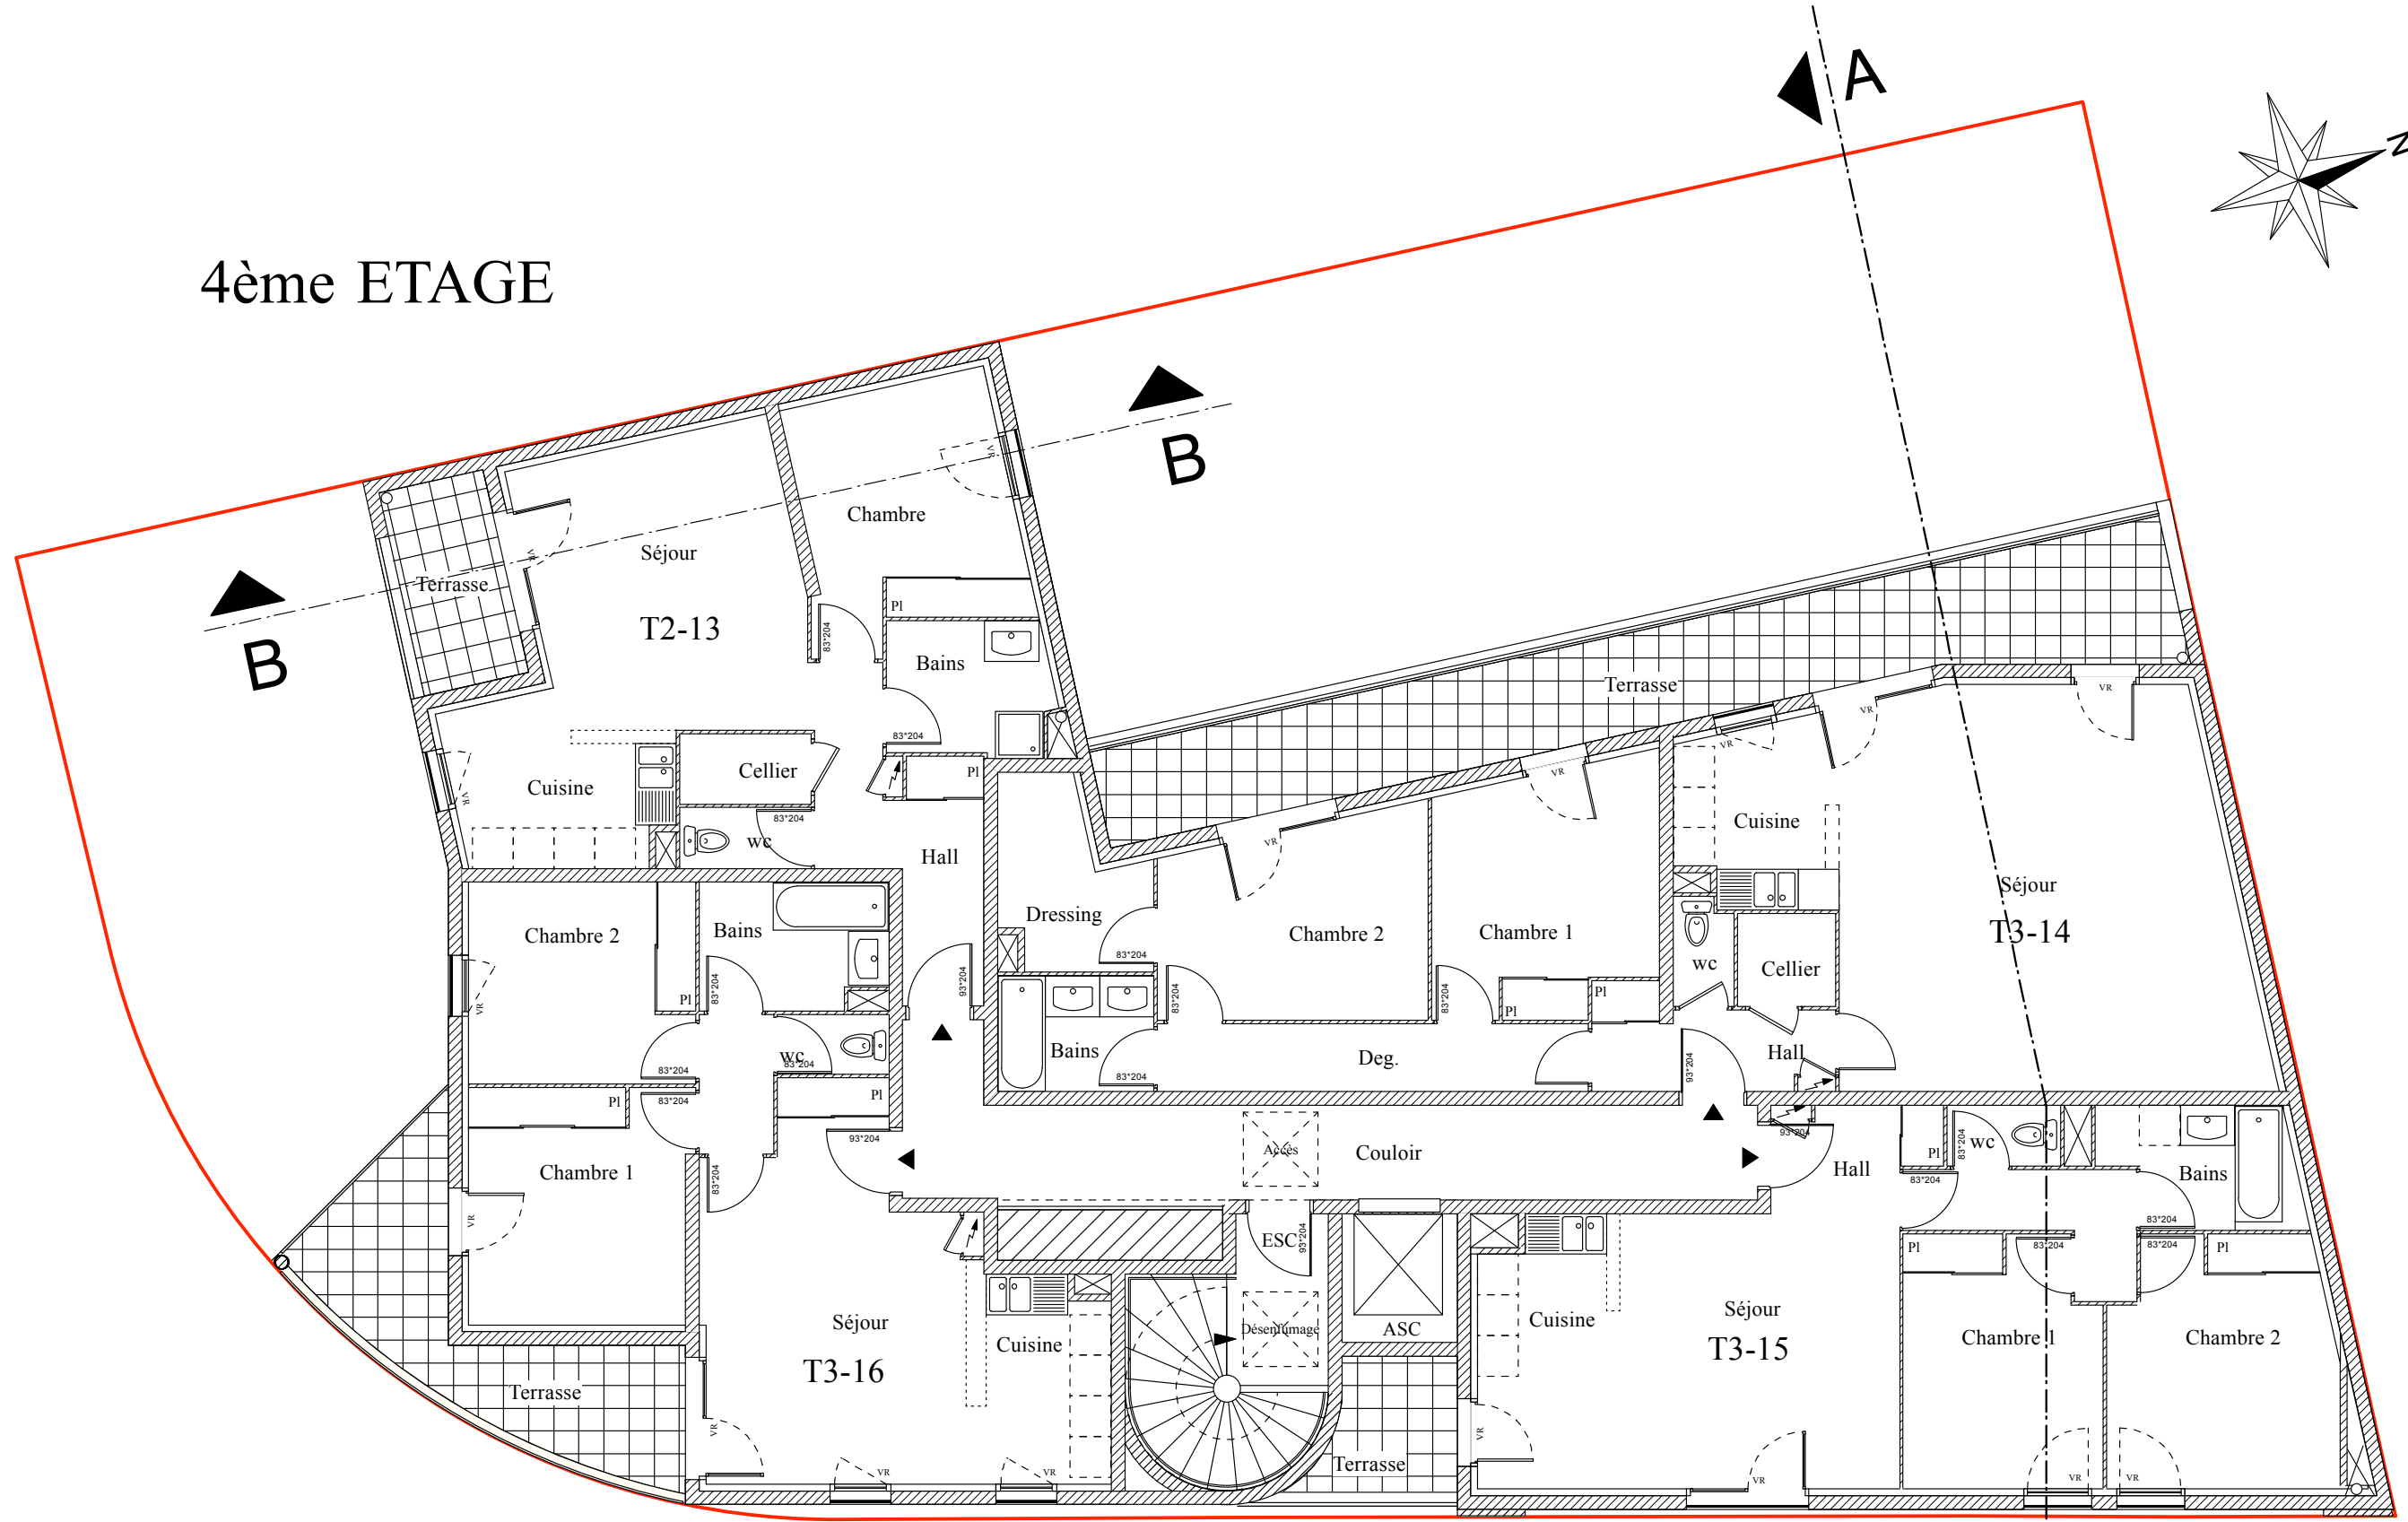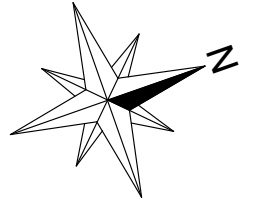

Ech : 1/100



# REZ DE CHAUSSEE

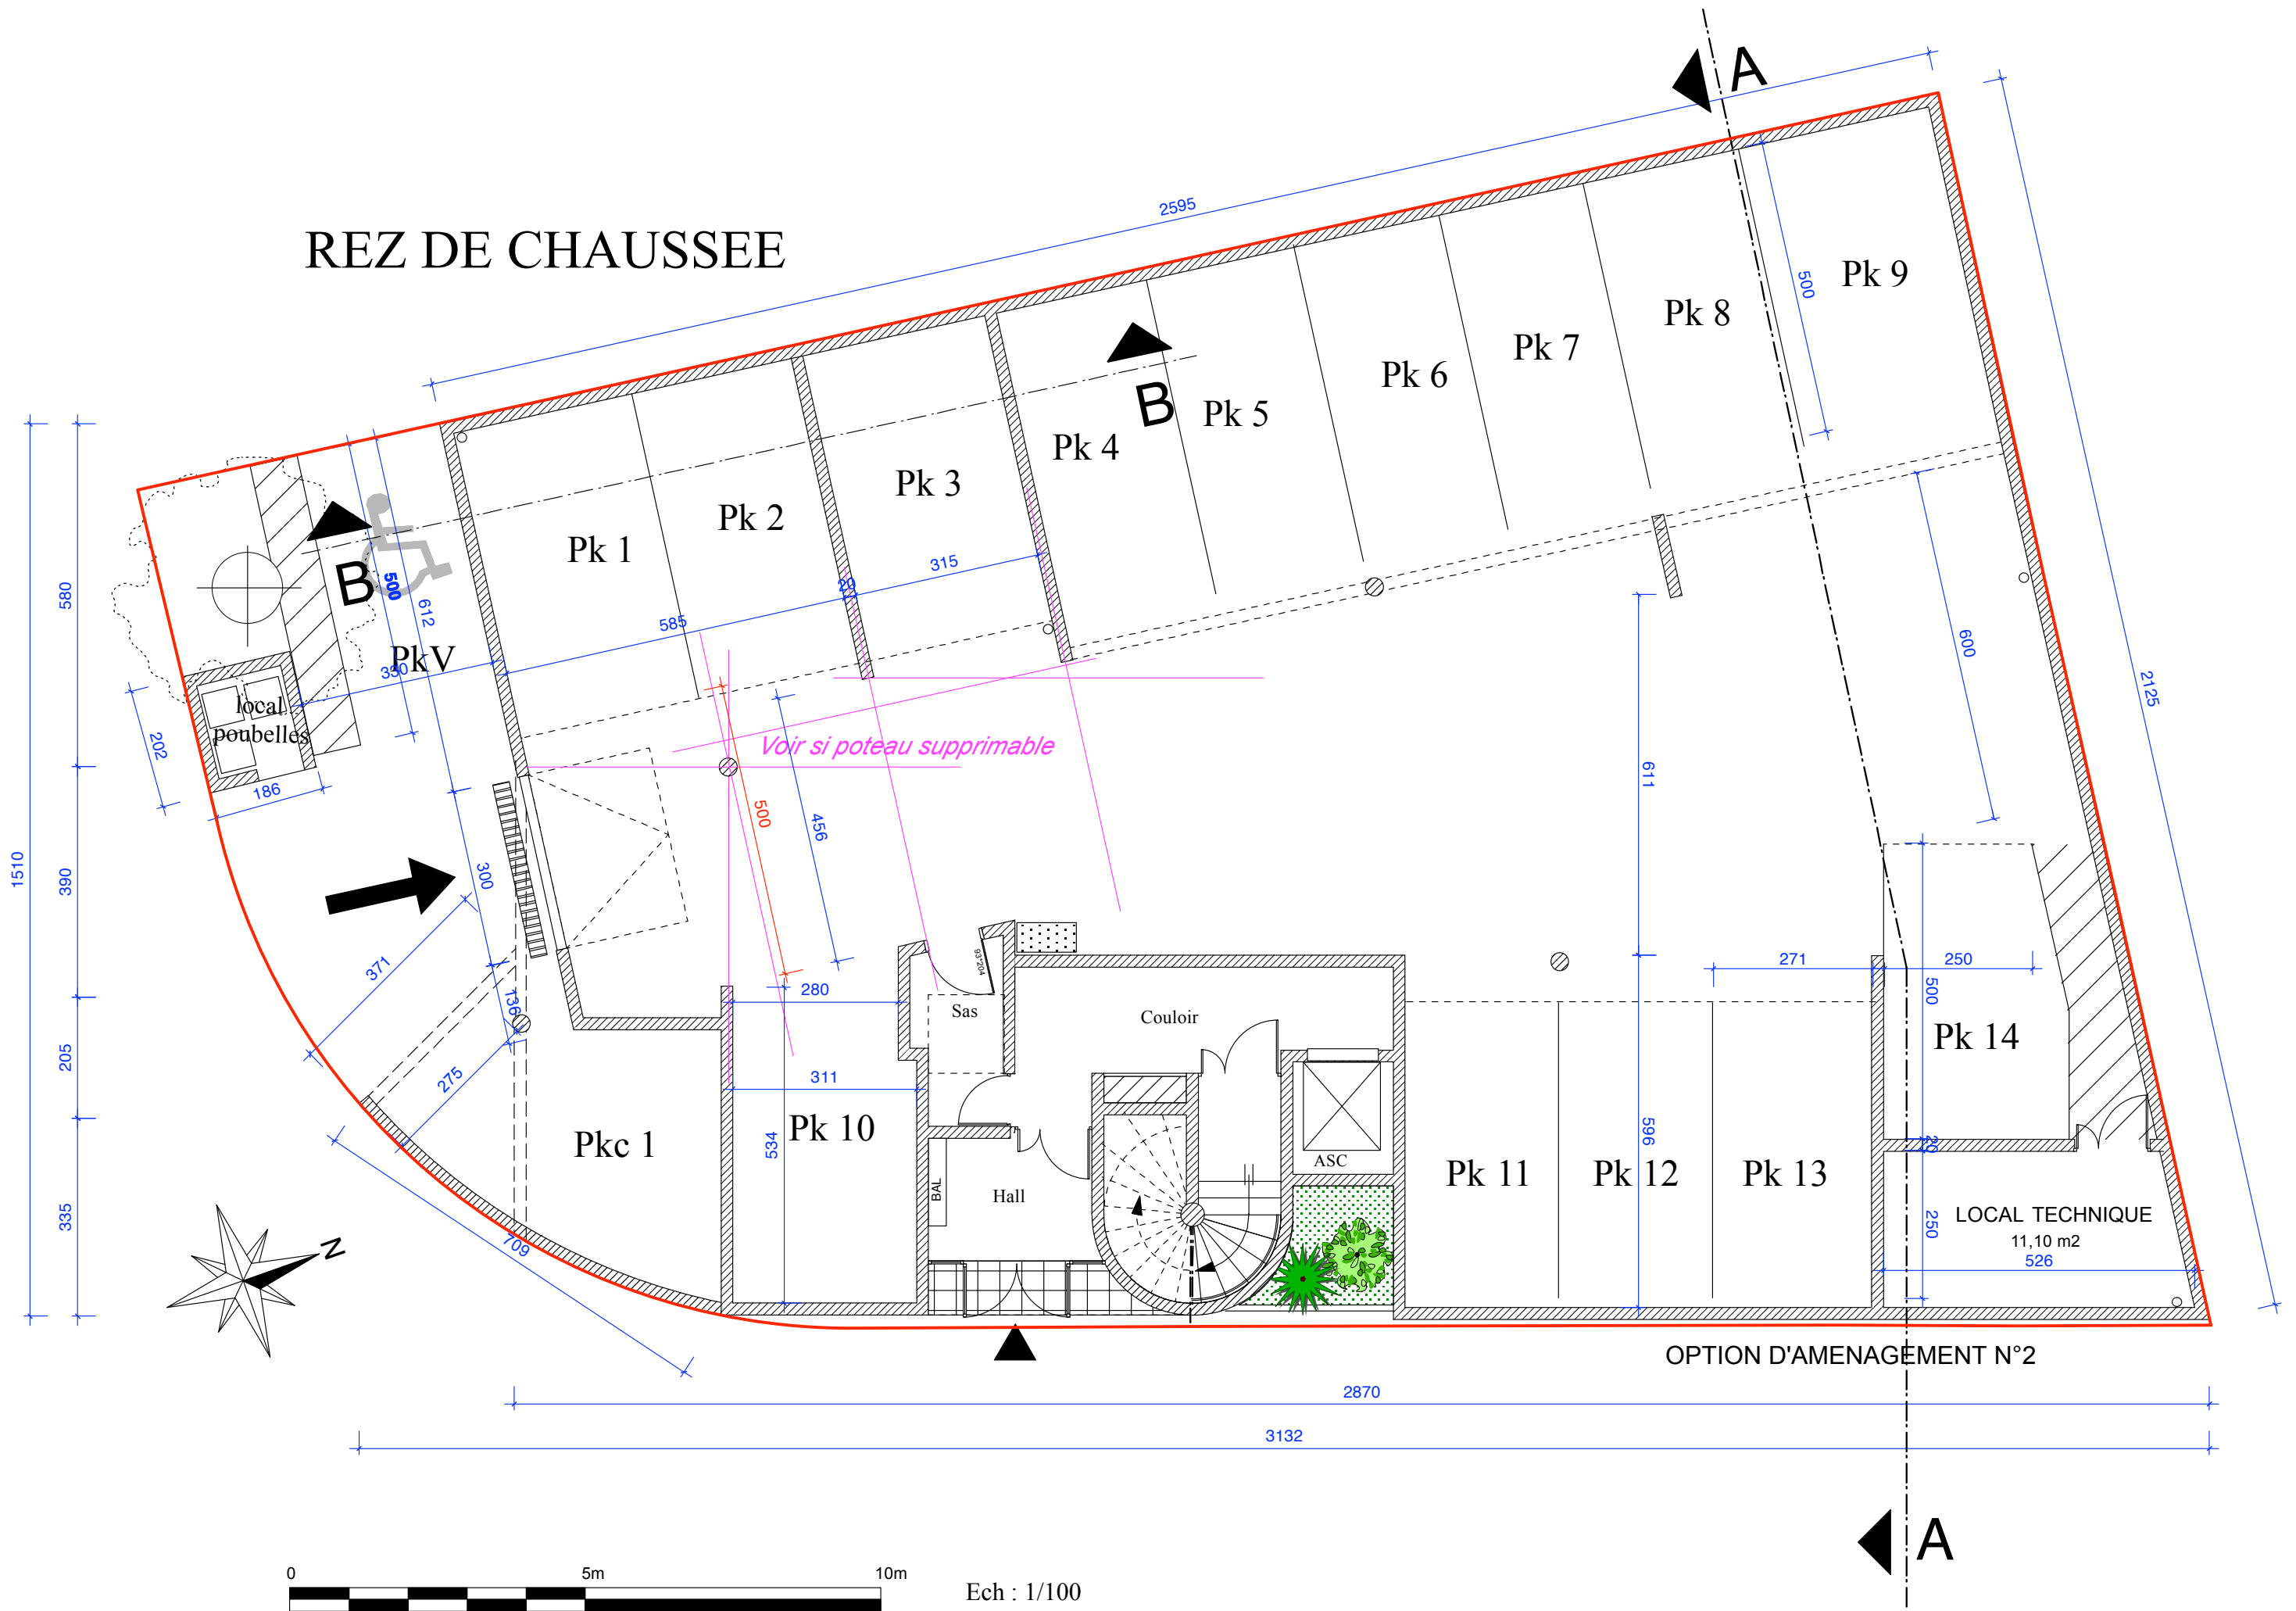


Ech : 1/100

OPTION D'AMENAGEMENT N°2

A

B

B

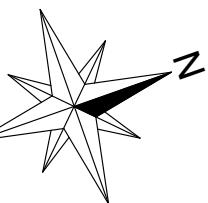

local poubelles

Pk 14

LOCAL TECHNIQUE  
11,10 m2  
526

Couloir

Hall

Sas

ASC

Pkc 1

Pk 10

Pk 11

Pk 12

Pk 13

Pk 1

Pk 2

Pk 3

Pk 4

Pk 5

Pk 6

Pk 7

Pk 8

Pk 9



Voir si poteau supprimable



A



2595

500

2125

600

611

271

250

500

250

250

2870

3132

580

390

205

335

371

275

709

136

300

330

500

612

186

202

315

585

456

311

280

500

596

0

5m

10m